


1	EPDM flashing to door frame
2	Door cill and frame
3	Ballast sterile area
4	AXTER [®] perforated retaining angle
5	HYDROSOIL [®] living roof system
6	CITYFLOR [®] angle reinforcement
7	CITYFLOR [®] detail membrane
8	CITYFLOR [®] underlayer
9	CITYFLOR [®] primer
10	CITYFLOR [®] air and vapour control layer (AVCL)
11	HYTHERM [®] tapered / flat board insulation (thickness to achieve design U-Value and/or design fall)
12	Concrete roof slab by specialist contractor

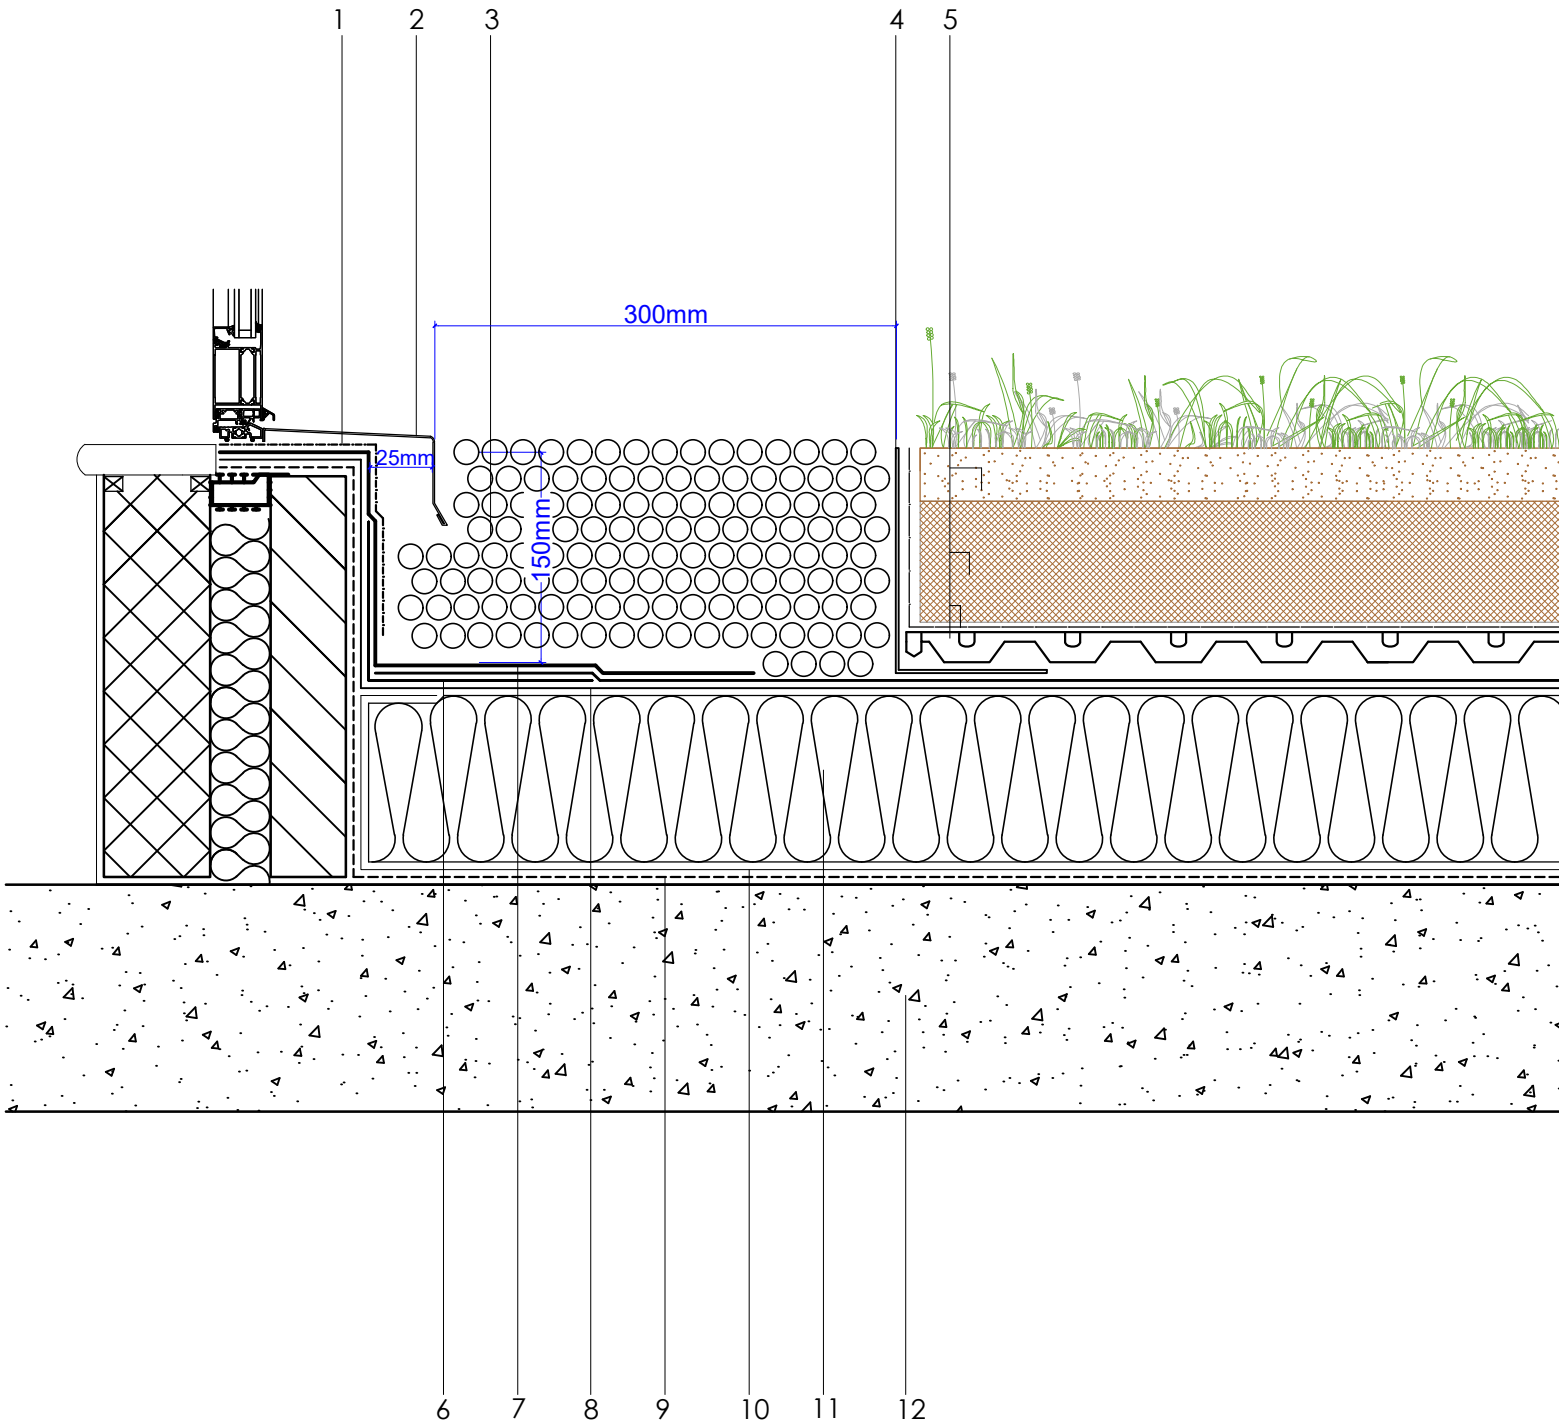

PROJECT : N/A

CLIENT : N/A

DRAWING : CITYFLOR[®] TYPICAL THRESHOLD DETAIL

DWG.No

CF.C.0916.120

SCALE

1:5 @ A4

DATE

2019

REV (if applicable)

N/A

STANDARD DETAIL

Cf

Cityflor