



1	CITYFLOR® angle reinforcement
2	CITYFLOR® cap sheet
3	CITYFLOR® detail membrane
4	CITYFLOR® air and vapour control layer (AVCL)
5	Ballast sterile area
6	CITYFLOR® primer
7	HYTHERM® tapered / flat board insulation (thickness to achieve design U-Value and/or design fall)
8	AXTER perforated retaining angle
9	HYDROSOIL® living roof system
10	CITYFLOR® underlayer
11	Concrete roof slab by specialist contractor

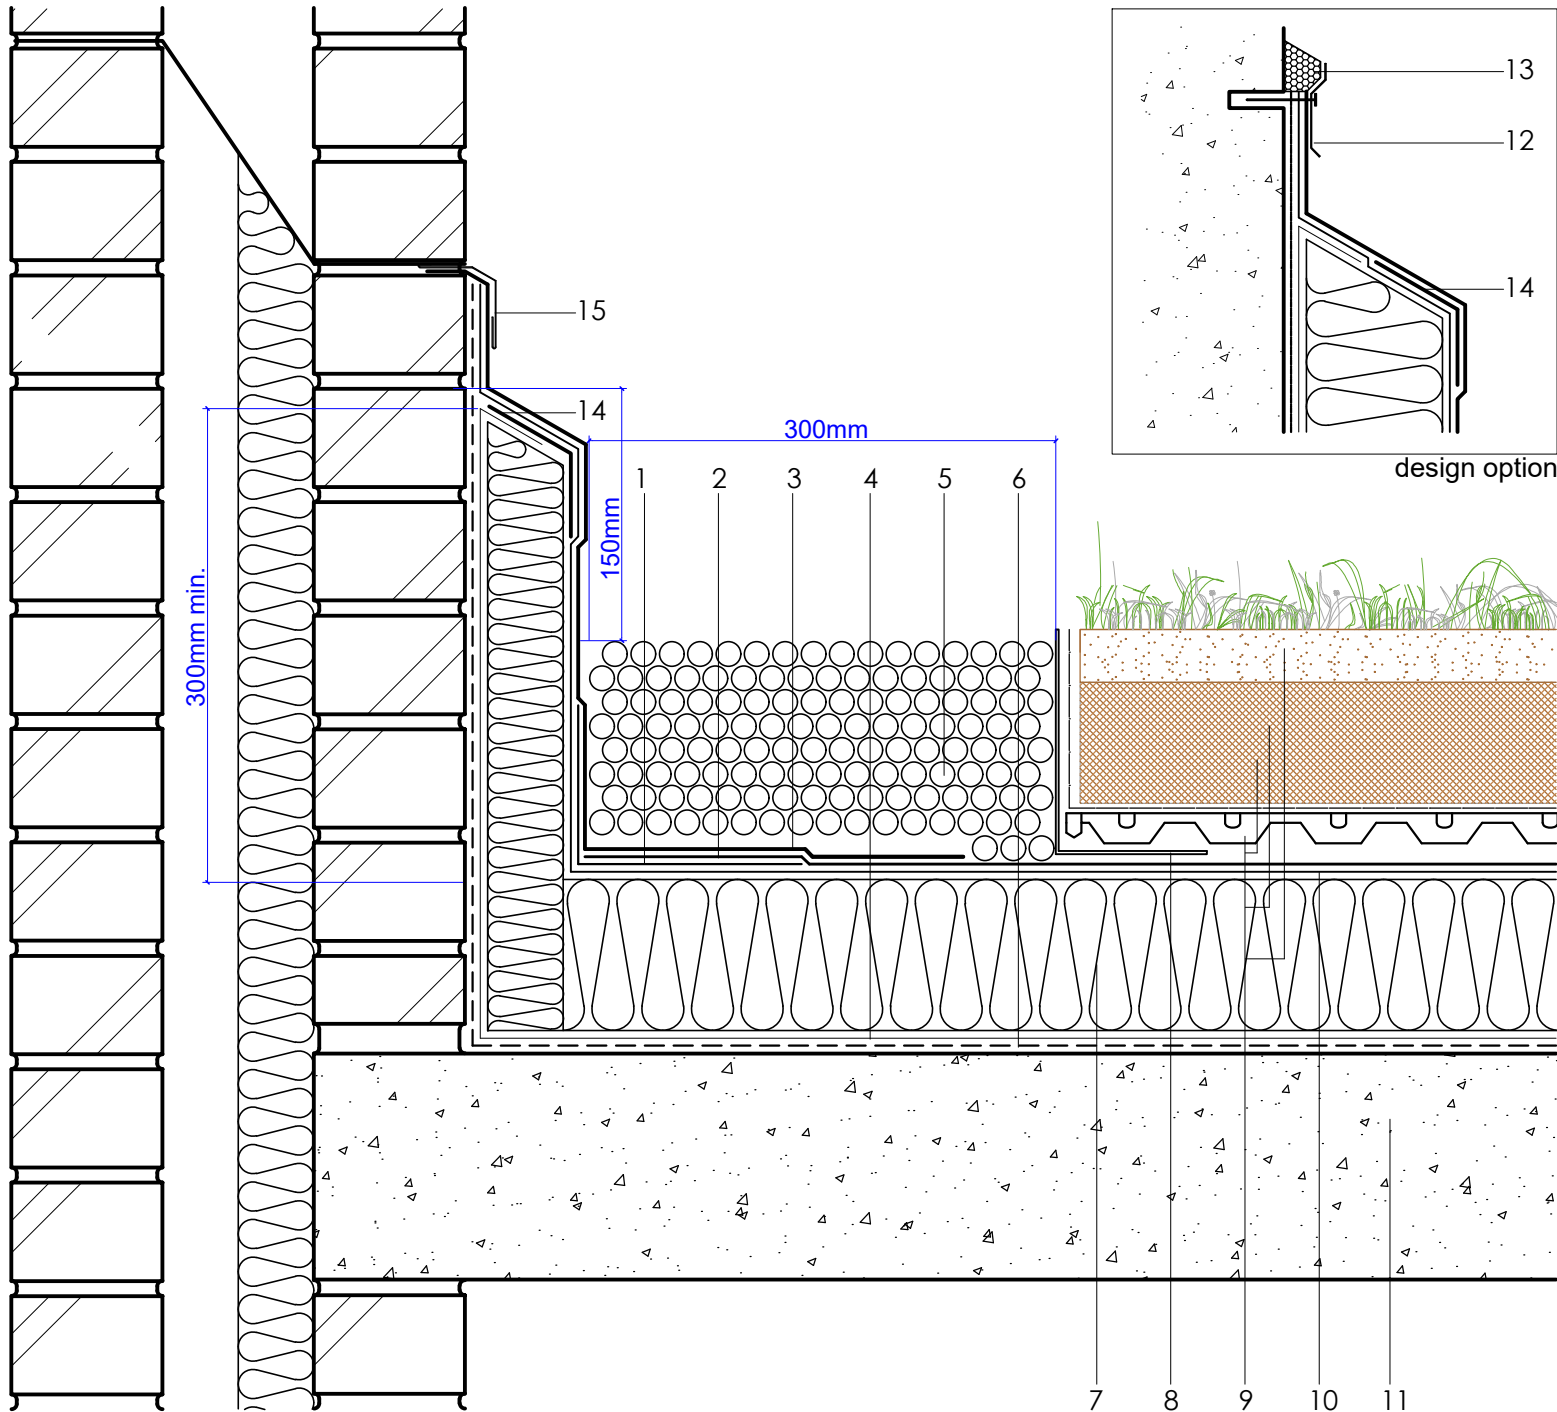



www.axterhd.co.uk
info@axterhd.co.uk
01473 724056

Axter Ltd.
West Road, Ransomes European,
Ipswich, Suffolk, IP3 9SX

Axter provide detail drawings as part of our technical design service. Such drawings should only be used as a guide during the design process and should not be utilised during construction. Axter accepts no liability for misuse of this service.

PROJECT : N/A

CLIENT : N/A

DRAWING : CITYFLOR® TYPICAL INSULATED SKIRTING UPSTAND TO BRICK PARAPET DETAIL

DWG.No

CF.C.0916.20

SCALE

1:5 @ A4

DATE

2019

REV (if applicable)

N/A

STANDARD DETAIL

Cf

Cityflor