


1	CITYFLOR® angle reinforcement
2	CITYFLOR® cap sheet
3	CITYFLOR® detail membrane
4	CITYFLOR® air & vapour control layer (AVCL)
5	Ballast sterile area
6	CITYFLOR® primer
7	HYTHERM® tapered / flat board insulation (thickness to achieve design U-Value and/or design fall)
8	ATER perforated retaining angle
9	HYDROSOIL® living room system
10	CITYFLOR® underlayer
11	Soft metal flashing
12	AXTRIM termination bar
13	BITUMSEAL struck pointed
14	Concrete roof slab by specialist contractor

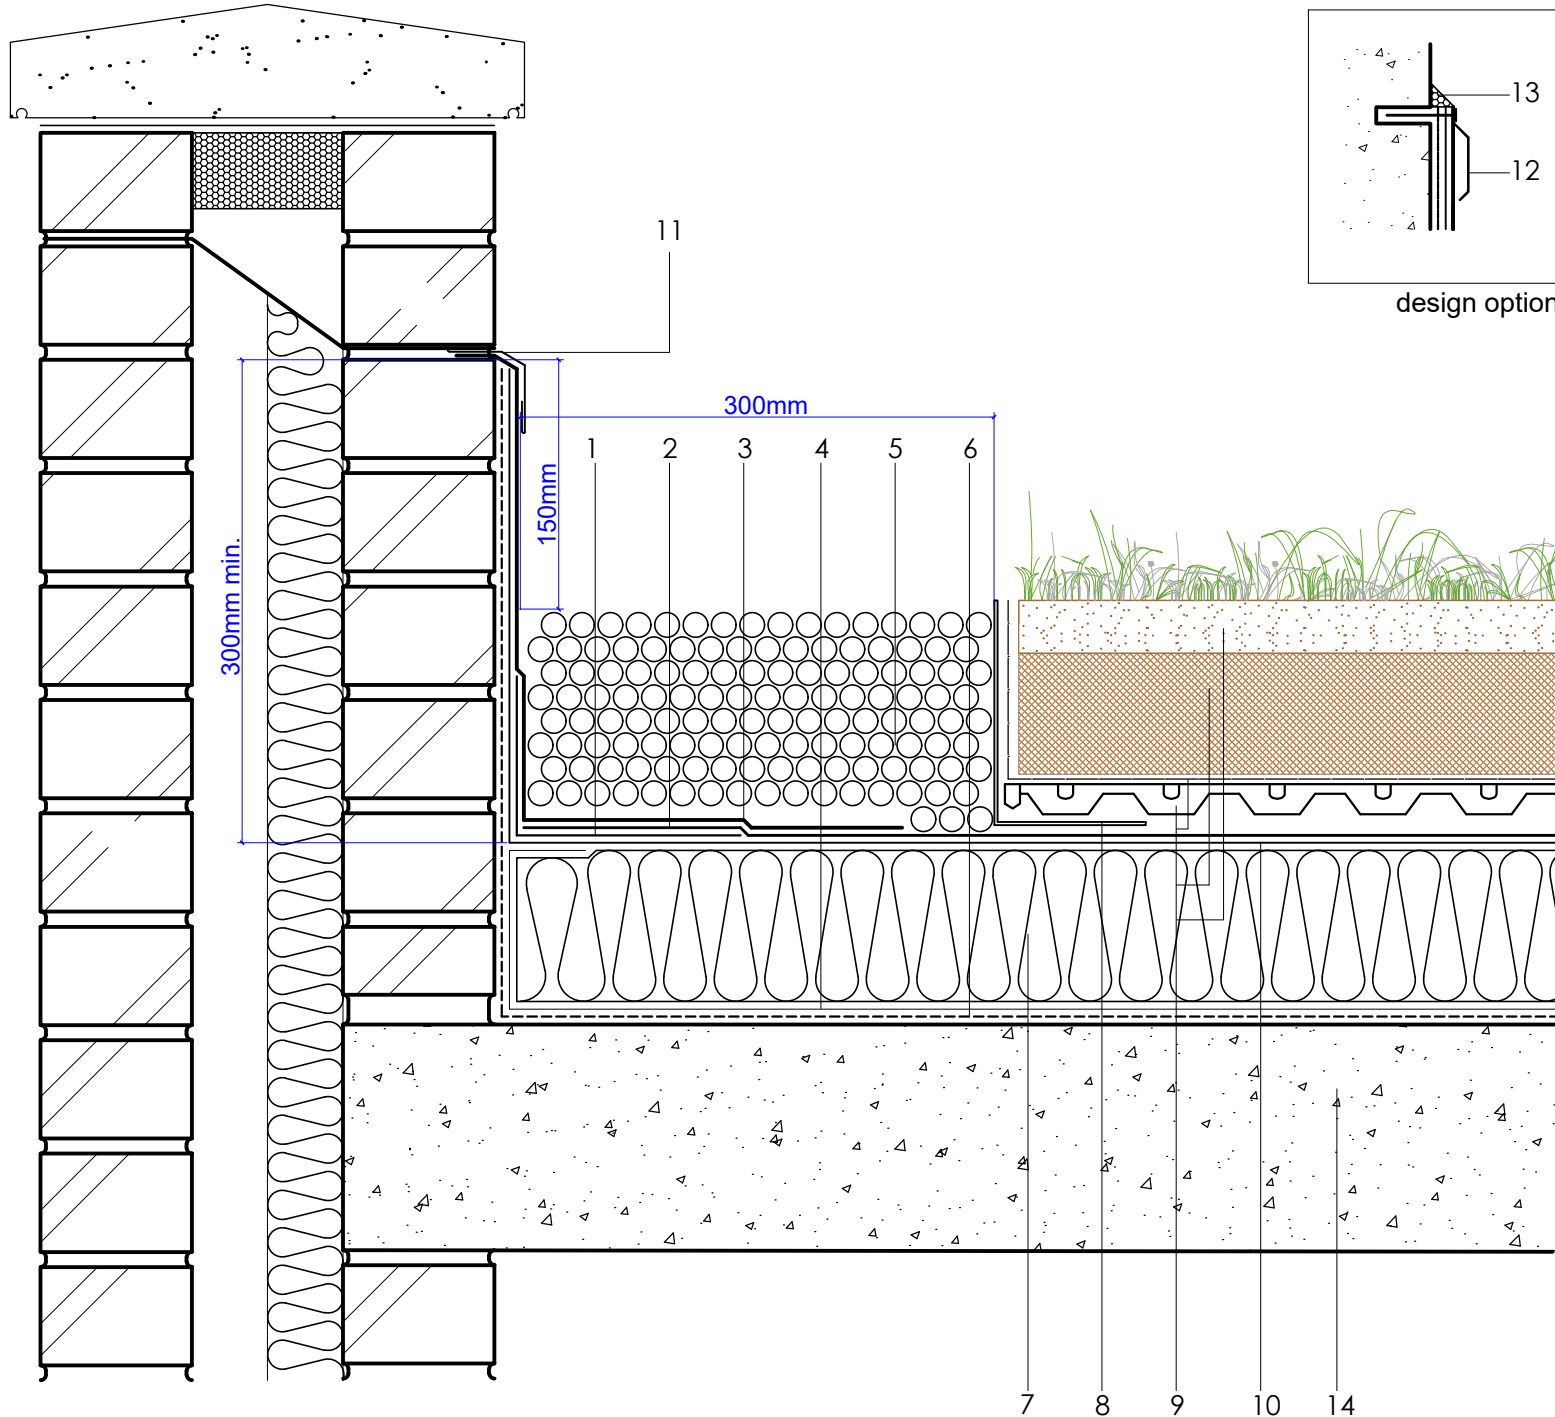

www.axterhd.co.uk
info@axterhd.co.uk
01473 724056

Axter Ltd.
West Road, Ramsgate, UK
Gillingham, Kent, ME18 6JL

Axter provide detail drawings as part of our technical design service. Such drawings should only be used as a guide during the design process and should not be utilised during construction. Axter accepts no liability for misuse of this service.

PROJECT : N/A

CLIENT : N/A

DRAWING : CITYFLOR® TYPICAL SKIRTING UPSTAND TO BRICK PARAPET DETAIL

DWG.No
CF.C.0916.10

SCALE
1:5 @ A4

DATE
2019

REV (if applicable)
N/A

STANDARD DETAIL

Cf

Cityflor