


Axter provide detail drawings as part of our technical design service. Such drawings should only be used as a guide during the design process and should not be utilised during construction. Axter accepts no liability for misuse of this service.

PROJECT: N/A  
CLIENT: N/A  
DRAWING: HYRANGER® TYPICAL INSULATED SKIRTING UPSTAND TO BRICK PARAPET DETAIL

1	DPC/cavity tray/weep holes to drain internally or externally as specified
2	Soft Metal Flashing by others
3	Metal Hard Edge
4	35PY Angle Strip
5	HYRANGER® Detail Membrane
6	HYRANGER® SPOT under-layer
7	HYRANGER® Capping Sheet
8	HYTHERM® ADH tapered/flat board
9	Insulation (thickness to achieve design U-value and/or design fall)
10	Vernis antac ST primer
11	HYRANGER® air & vapour control layer (AVCL)
12	Concrete roof slab by specialist contractor
13	AXTER® Termination Bar (design option) (to suit building construction)
14	AXTER® Bitumseal Sealant

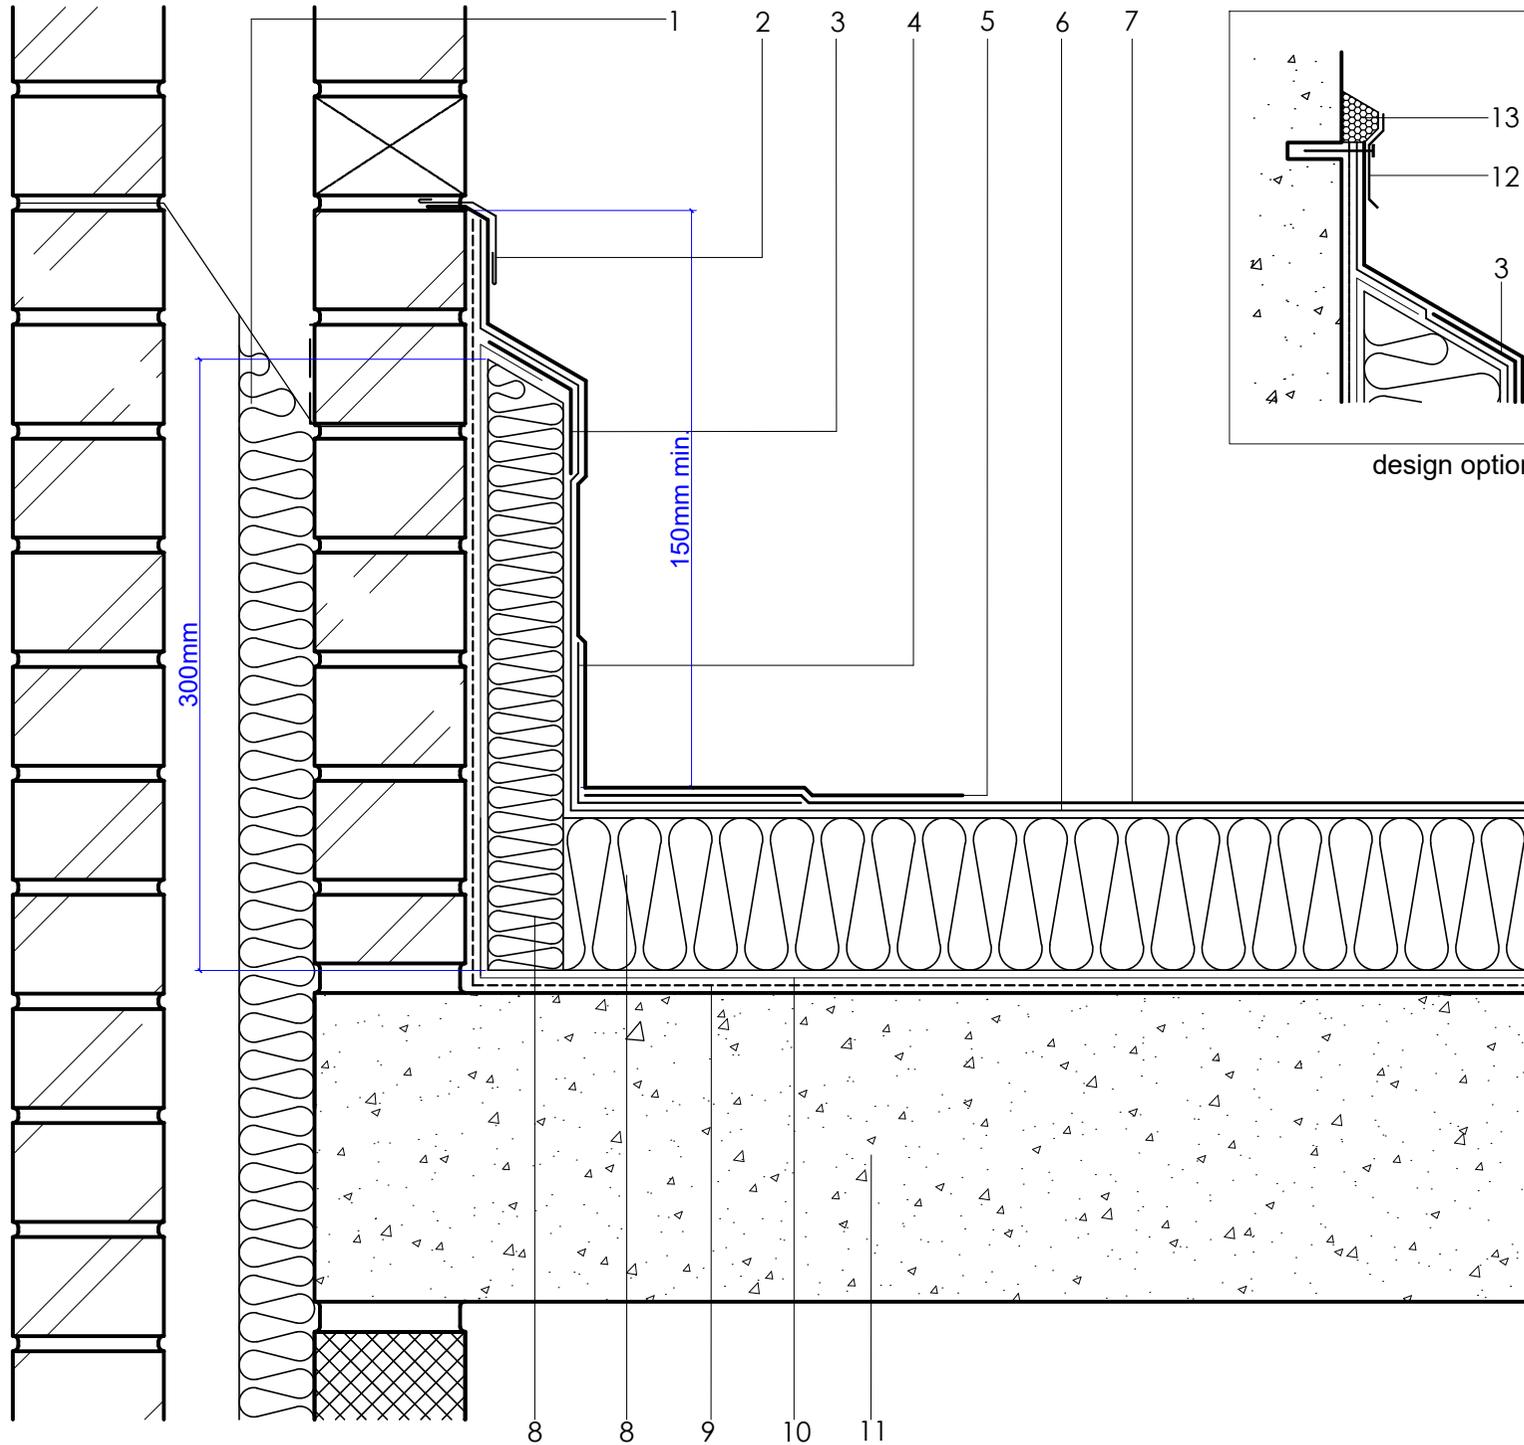

PROJECT: N/A

CLIENT: N/A

DWG.No  
WR.C.HY.20

SCALE  
1:5 @ A4

DATE  
2019

REV (if applicable)  
N/A

STANDARD DETAIL

Hy  
Hyranger