


- 1 Landscaping in accordance with the landscape architects design
- 2 Axter filter layer
- 3 Axter Hydrodrain reservoir/drainage board
- 4 Axter RETAIN retaining angle of appropriate height
- 5 20-40mm diameter washed ballast finish (no fines) installed to a minimum depth of 50mm
- 6 Axter detail membrane
- 7 Metal flashing to suit building requirements
- 8 Wilotekt-Plus Structural waterproofing system
- 9 Axter Wilotekt primer
- 10 In-situ concrete structural deck laid to zero pitch (0 -0.7° post deflection tolerances)

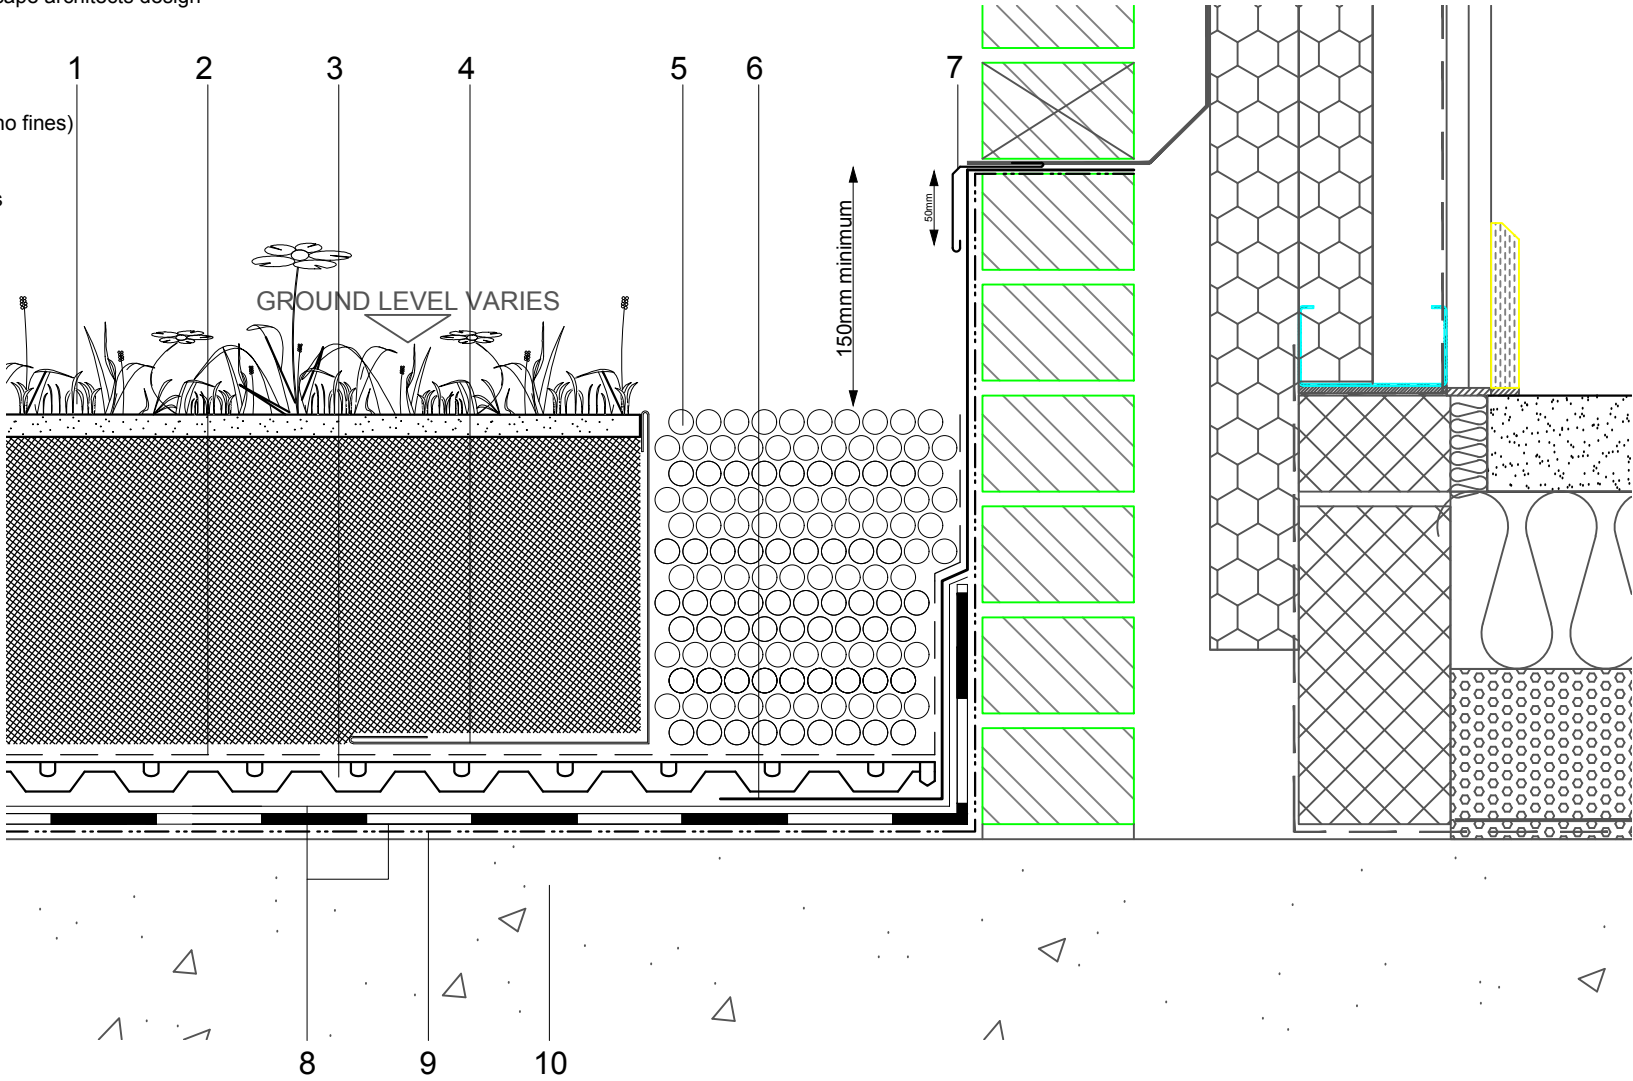

Do Not Scale. All dimensions to be checked on site by the Axtershield Installer

Axter provide detail drawings as part of our technical design service. Such drawings should only be used as a guide during the design process and should not be utilised during construction. Axter accepts no liability for misuse of this service.

PROJECT	STANDARD DETAIL		DRAWING			
			WILOTEKT PLUS PODIUM DECK UPSTAND DETAIL (LANDSCAPED FINISH)			
CLIENT	STANDARD DETAIL		DWG.N°	SCALE	DATE	REV
			W.PD.B.1016	1:5 @ A4	10.16	



www.axter.co.uk
info@axterltd.co.uk
01473 724 056
Axter Ltd,
West Road, Ransomes Europark,
Ipswich, Suffolk, IP3 9SX