


- 1 Paving slabs
- 2 Axter adjustable paving supports
- 3 Axter filter layer
- 4 Paving slabs (laid to required drainage fall)
- 5 Sand & cement paving bed by landscape contractor
- 6 Axter Hydrodrain reservoir/drainage board
- 7 Wilotekt-Plus Structural waterproofing system
- 8 Axter Wilotekt primer
- 9 Axter detail membrane
- 10 Perforated retaining angle to suit the building requirements
- 11 In-situ concrete structural deck laid to zero pitch (0 -0.7° post deflection tolerances)

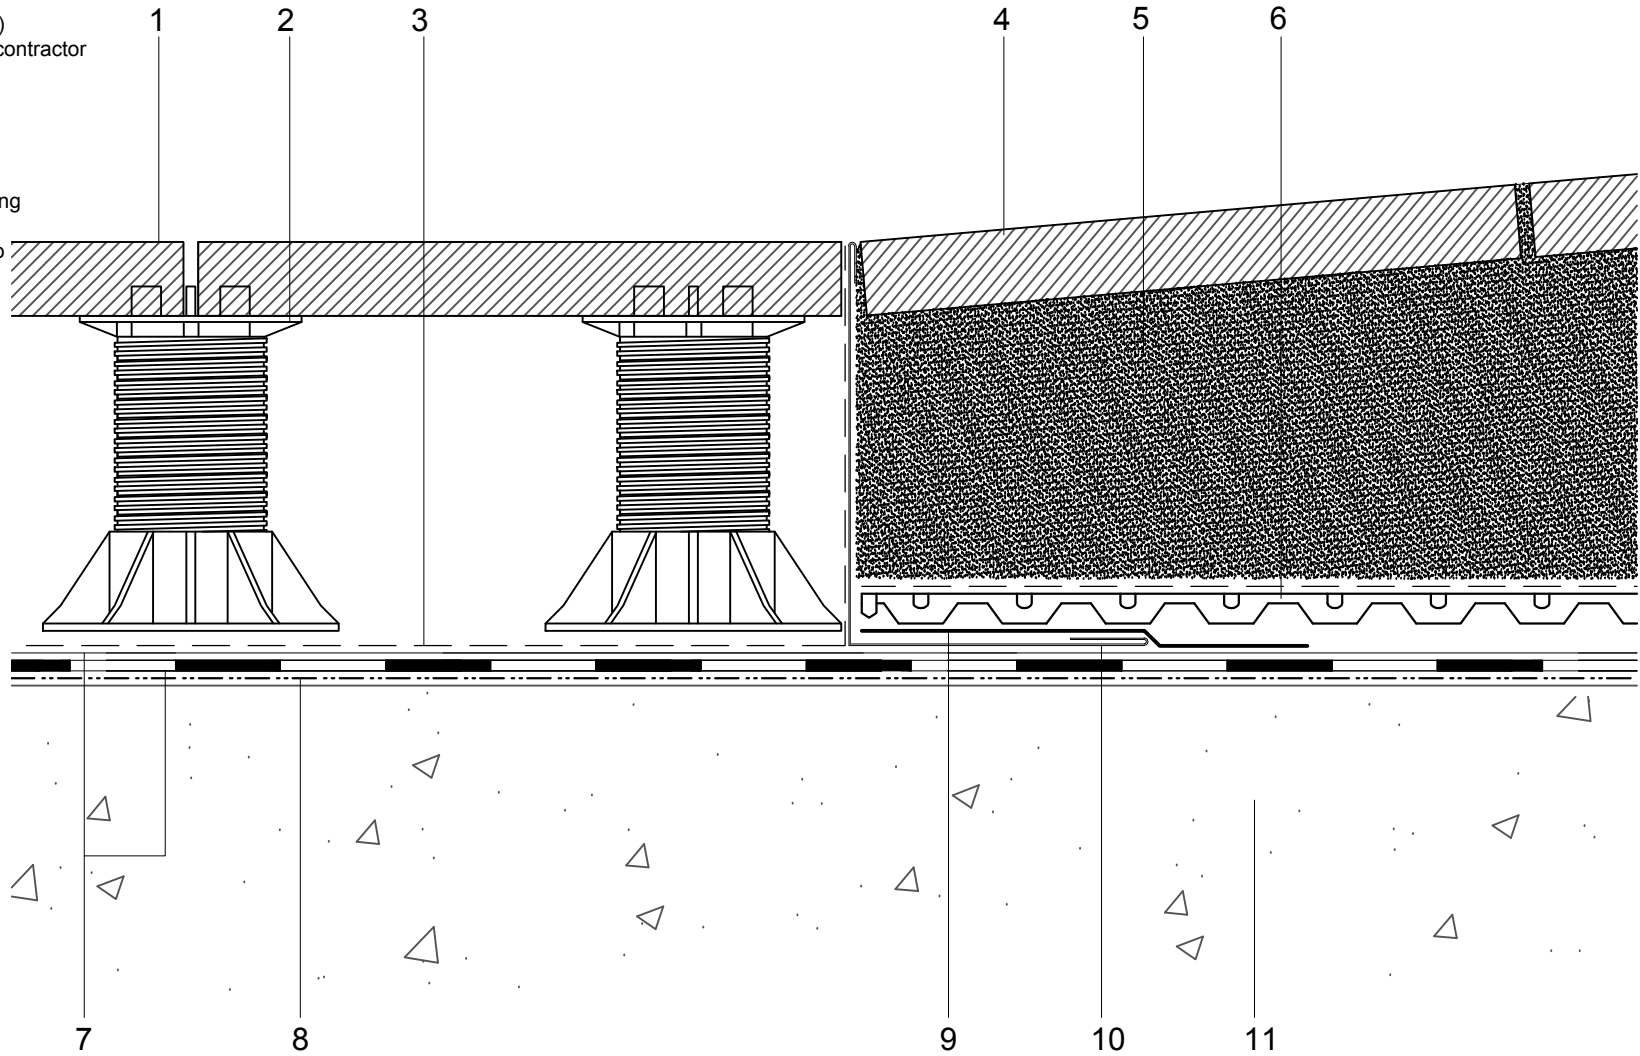

0 25 50 100 200 300 400 500mm  
Do Not Scale. All dimensions to be checked on site by the Axtershield Installer

Axter provide detail drawings as part of our technical design service. Such drawings should only be used as a guide during the design process and should not be utilised during construction. Axter accepts no liability for misuse of this service.

PROJECT	STANDARD DETAIL		DRAWING WILOTEKT PLUS PODIUM DECK FINISHES JUNCTION DETAIL (HARD BED PAVING WITH PAVING ON SUPPORTS)			
	CLIENT	STANDARD DETAIL	DWG.N° W.PD.E.1016	SCALE 1:5 @ A4	DATE 10.16	REV



www.axter.co.uk  
info@axterltd.co.uk  
01473 724 056

Axter Ltd,  
West Road, Ransomes Europark,  
Ipswich, Suffolk, IP3 9SX