



1	HYRANGER® SPOT under-layer
2	FORCE 4000 S® Capping Sheet
3	HYTHERM® ADH tapered/flat board Insulation (thickness to achieve design U-value and/or design fall)
4	Cold Pipe by specialist contractor
5	Weathering cowl by specialist contractor
6	Metal retaining angle
7	35PY Angle Strip
8	FORCE 4000 S® Detail Membrane
9	Vernis Antac ST primer
10	VAP ALU® ADH air & vapour control layer (AVCL)
11	Concrete roof slab by specialist contractor

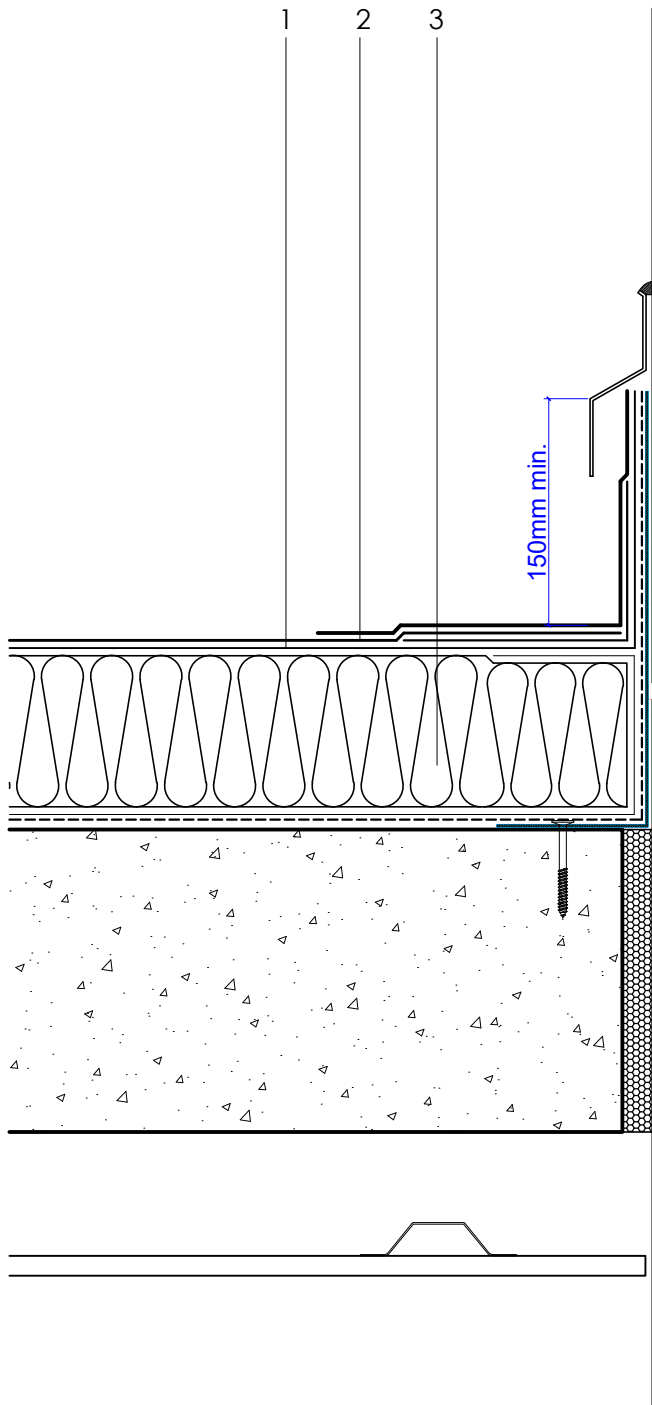

4

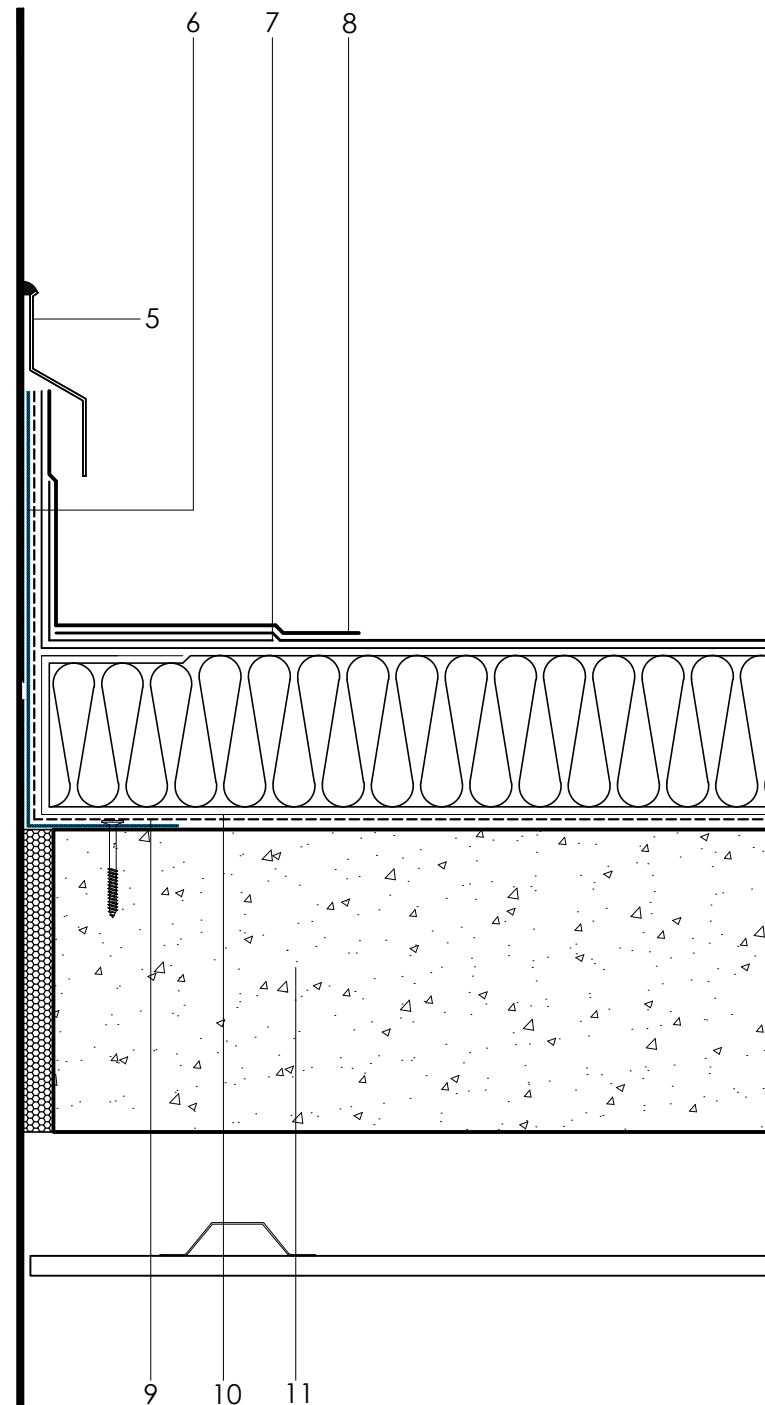

Axter provide detail drawings as part of our technical design service. Such drawings should only be used as a guide during the design process and should not be utilised during construction. Axter accepts no liability for misuse of this service.

PROJECT : N/A

CLIENT : N/A

DRAWING : FORCE 4000 S® TYPICAL COLD PIPE  
PENETRATION DETAIL

DWG.No

WR.C.F4000.100

SCALE

1:5 @ A4

DATE

2019

REV (if applicable)

N/A

STANDARD DETAIL

F4000S

Force 4000 S