


1	HYRANGER® SPOT under-layer
2	FORCE 4000 S® Capping Sheet
3	HYTHERM® tapered / flat board insulation fully bonded using Hyra-Stik adhesive (thickness to achieve design U-value and/or design fall)
4	Vernis Antac ST Primer
5	VAP ALU® ADH air & vapour control layer (AVCL)
6	Timber hard edge/batten
7	FORCE 4000 S® to form welted drip detail
8	Lead apron flashing (by specialist subcontractor) (fixed in accordance to lead sheet Association Guide)
9	Batten tiles/slates (by specialist subcontractor)
10	Concrete roof slab by specialist contractor

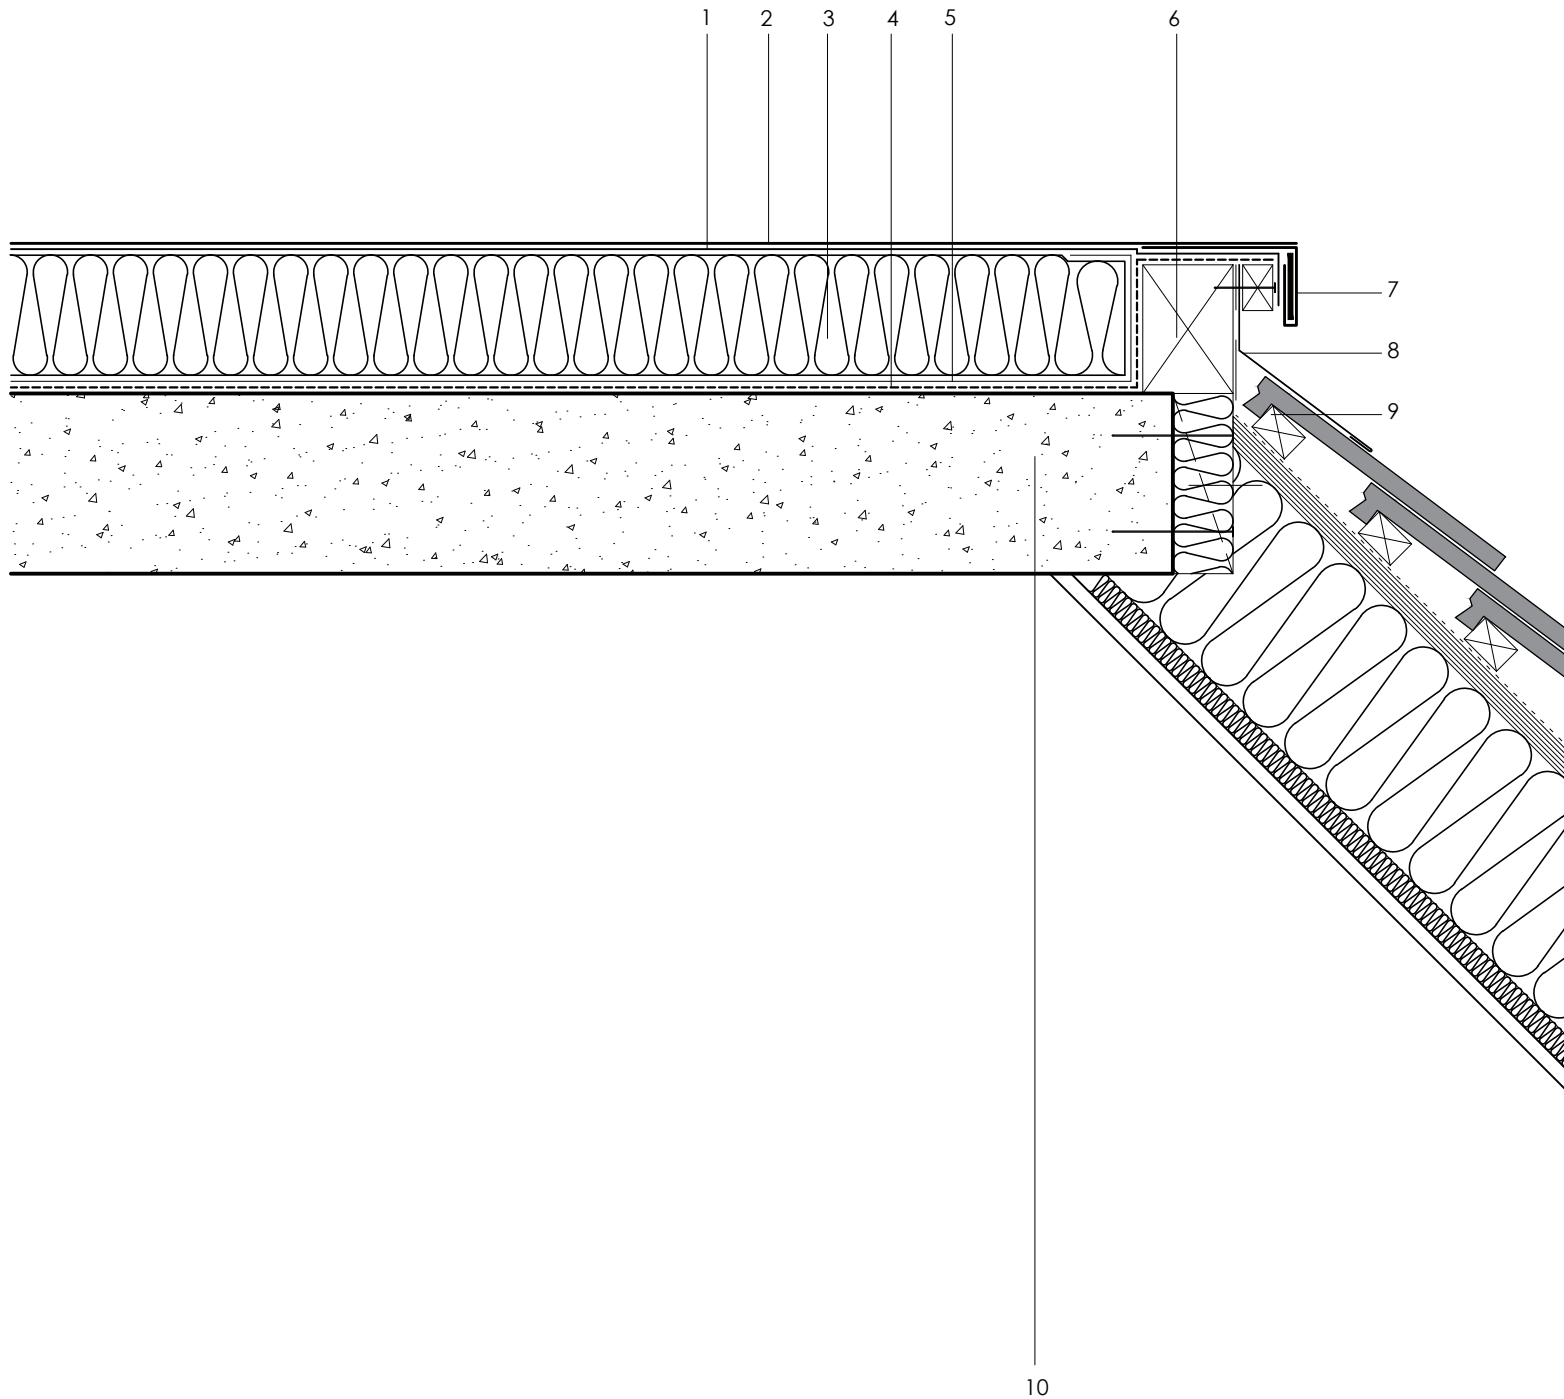

Axter provide detail drawings as part of our technical design service. Such drawings should only be used as a guide during the design process and should not be utilised during construction. Axter accepts no liability for misuse of this service.

PROJECT : N/A

CLIENT : N/A

DRAWING : FORCE 4000 S® TYPICAL MANSARD
EDGE DRIP DETAIL

DWG.No

WR.C.F4000.120

SCALE

1:5 @ A4

DATE

2019

REV (if applicable)

N/A

STANDARD DETAIL

F4000S

Force 4000 S