




1	HYRANGER® SPOT under-layer
2	HYRANGER® Capping Sheet
3	HYTHERM® ADH tapered/flat board Insulation (thickness to achieve design U-value and/or design fall)
4	HYRANGER® Detail Membrane
5	35PY Angle Strip
6	AXTER® rooflight
7	AXTER® rooflight kerb
8	Vernis antac ST primer
9	HYRANGER® air & vapour control layer (AVCL)
10	Concrete roof slab by specialist contractor

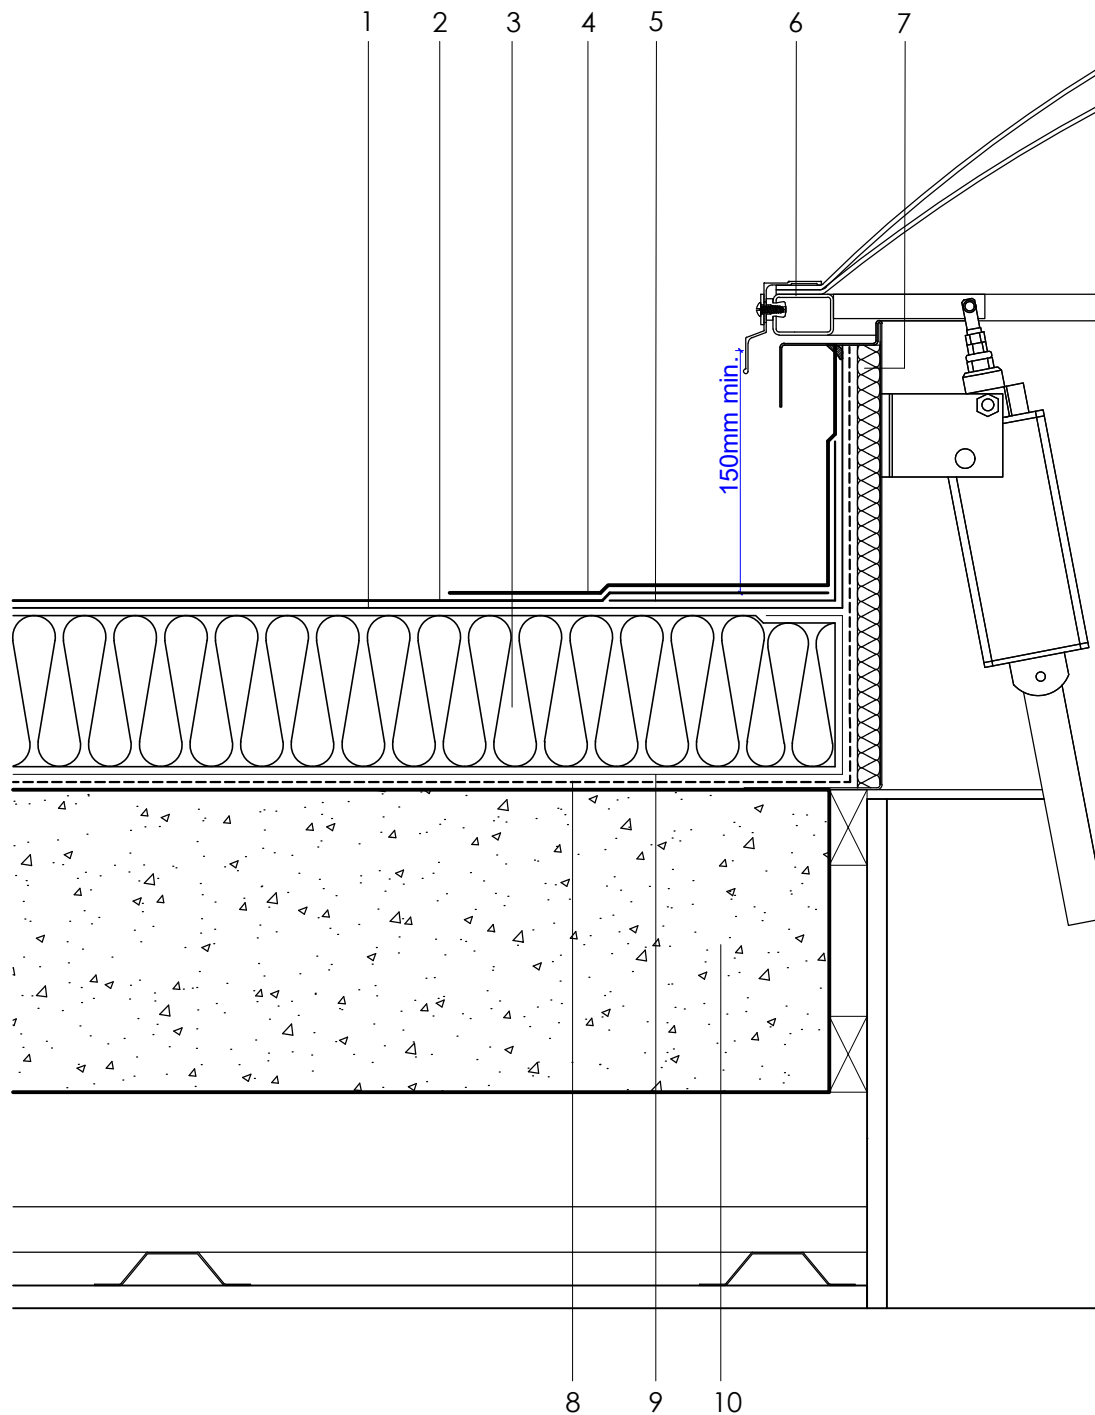


kerb options

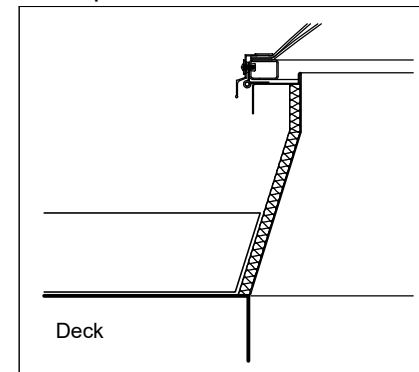

Tapered Kerb

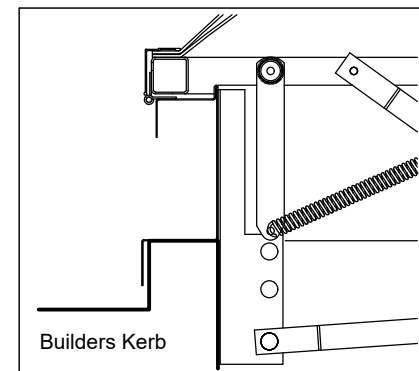

Adapter Plate

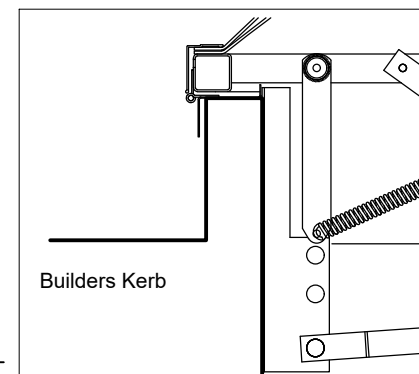

Z Frame

Axter provide detail drawings as part of our technical design service. Such drawings should only be used as a guide during the design process and should not be utilised during construction. Axter accepts no liability for misuse of this service.

PROJECT : N/A

CLIENT : N/A

DRAWING : HYRANGER® TYPICAL UPSTAND DETAIL TO
AXTER ROOFLIGHT DETAIL

DWG.No
WR.C.HY.40

SCALE
1:5 @ A4

DATE
2019

REV (if applicable)

N/A

STANDARD DETAIL

Hy

Hyranger