

Axter provide detail drawings as part of our technical design service. Such drawings should only be used as a guide during the design process and should not be utilised during construction. Axter accepts no liability for misuse of this service.

PROJECT : N/A
CLIENT : N/A
DRAWING : HYRANGER® TYPICAL PARAPET
RAINWATER OUTLET DETAIL

DWG.No
WR.C.HY.80

SCALE
1:5 @ A4

DATE
2019


REV (if applicable)
N/A

STANDARD DETAIL

Hy

Hyranger

← Minimum fall 1:80

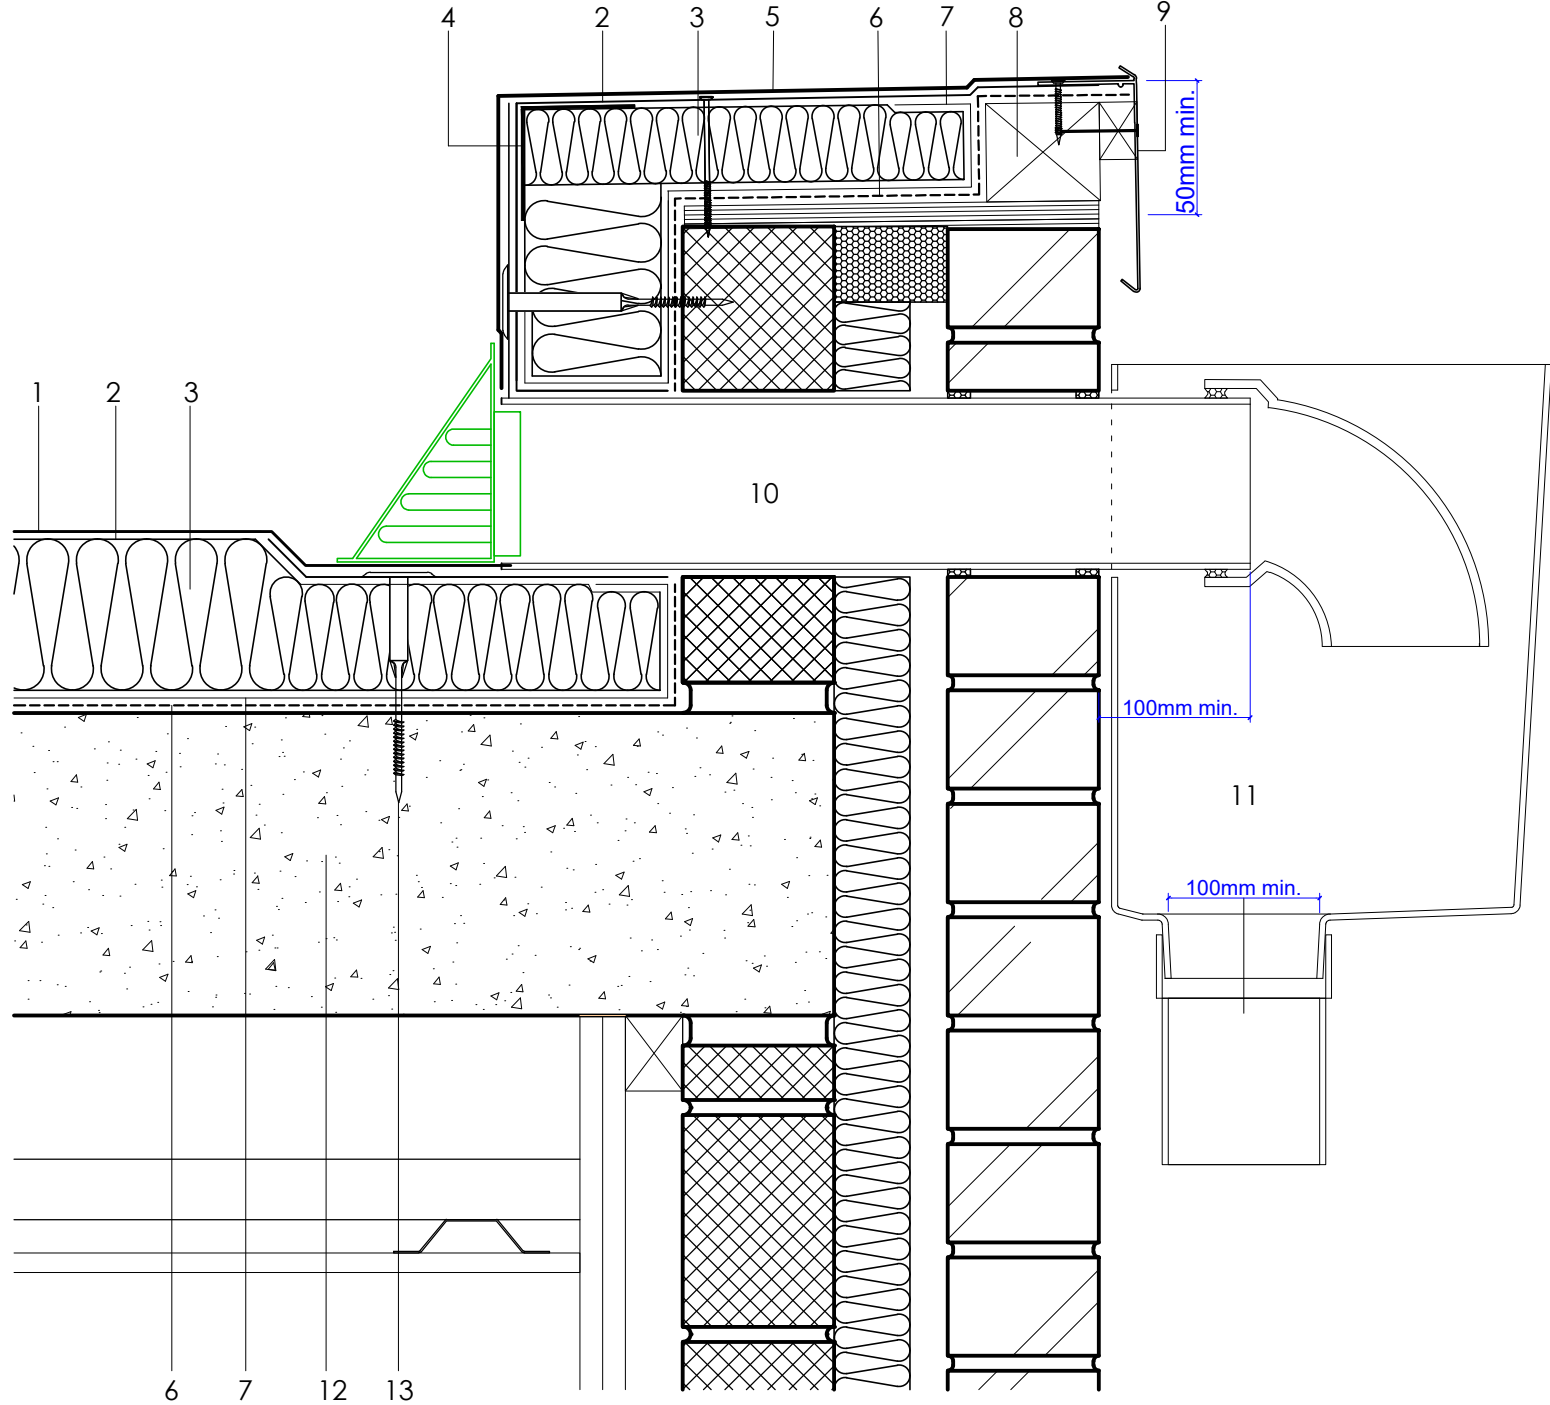

1	HYRANGER® Capping Sheet
2	HYRANGER® SPOT under-layer
3	HYTHERM® ADH tapered/flat board Insulation (thickness to achieve design U-value and/or design fall)
4	Metal hard edge
5	HYRANGER® Detail Membrane
6	Vernis Antac ST Primer
7	HYRANGER® air & vapour control layer (AVCL)
8	Timber hard edge
9	AXTRIM® perimeter trim (to suit design requirements)
10	AXTER® SF 110 parapet outlet - leaf guard to suit with extension pipe as required to suit parapet width - dimensions to be taken on site (90° downturn hopper)
11	Hopper (by specialist contractor)
12	Concrete roof slab by specialist contractor
13	HYRANGER® Tubular washer and mechanical (C) fastener