



1	HYRANGER® SPOT under-layer
2	HYRANGER® Capping Sheet
3	HYTHERM® ADH tapered/flat board Insulation (thickness to achieve design U-value and/or design fall)
4	Cold Pipe by specialist contractor
5	Weathering cowl by specialist contractor
6	Metal retaining angle
7	35PY Angle Strip
8	HYRANGER® Detail Membrane
9	Vernis antac ST primer
10	HYRANGER® air & vapour control layer (AVCL)
11	Concrete roof slab by specialist contractor

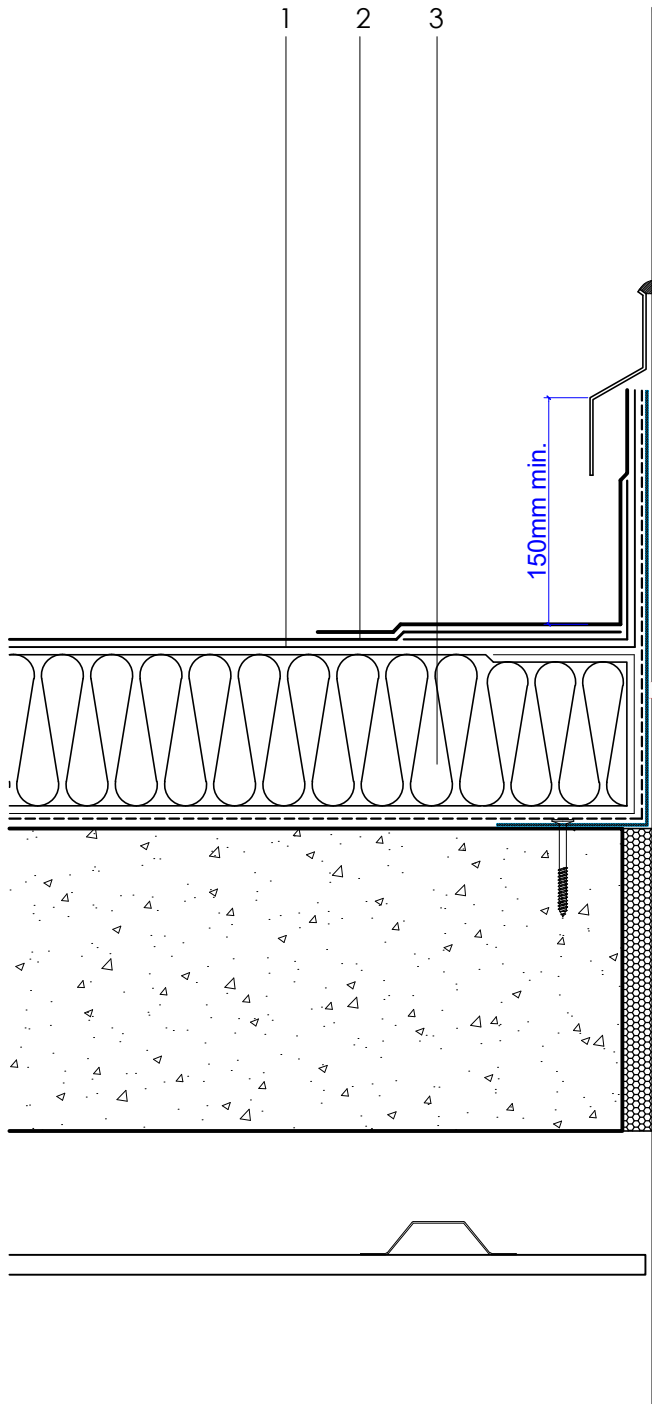

4

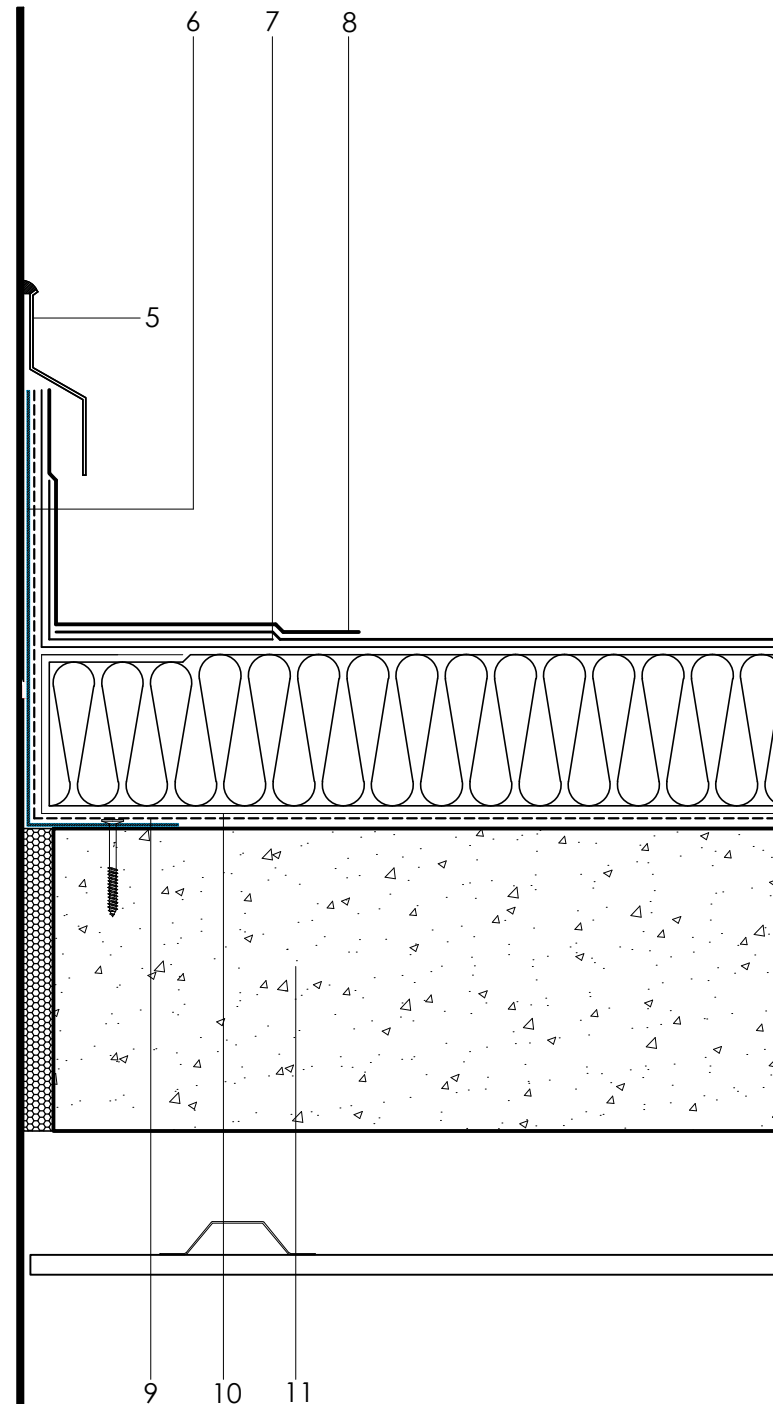

Axter provide detail drawings as part of our technical design service. Such drawings should only be used as a guide during the design process and should not be utilised during construction. Axter accepts no liability for misuse of this service.

PROJECT : N/A
CLIENT : N/A
DRAWING : HYRANGER® TYPICAL COLD PIPE
PENETRATION DETAIL

DWG.No
WR.C.HY.100

SCALE
1:5 @ A4

DATE
2019

REV (if applicable)
N/A

STANDARD DETAIL

Hy

Hyranger