


1	DPC/cavity tray/weep holes to drain internally or externally as specified
2	Soft metal flashing by others
3	Pre-rendered insulation
4	35PY Angle Strip
5	HYRANGER® Detail Membrane
6	HYRANGER® SPOT under-layer
7	HYRANGER® Capping Sheet
8	HYTHERM® ADH tapered/flat board
9	Insulation (thickness to achieve design U-value and/or design fall)
10	Vernis antac ST primer
11	HYRANGER® air & vapour control layer (AVCL)
12	Concrete roof slab by specialist contractor
12	Rain screen cladding (design option) (by specialist subcontractor)

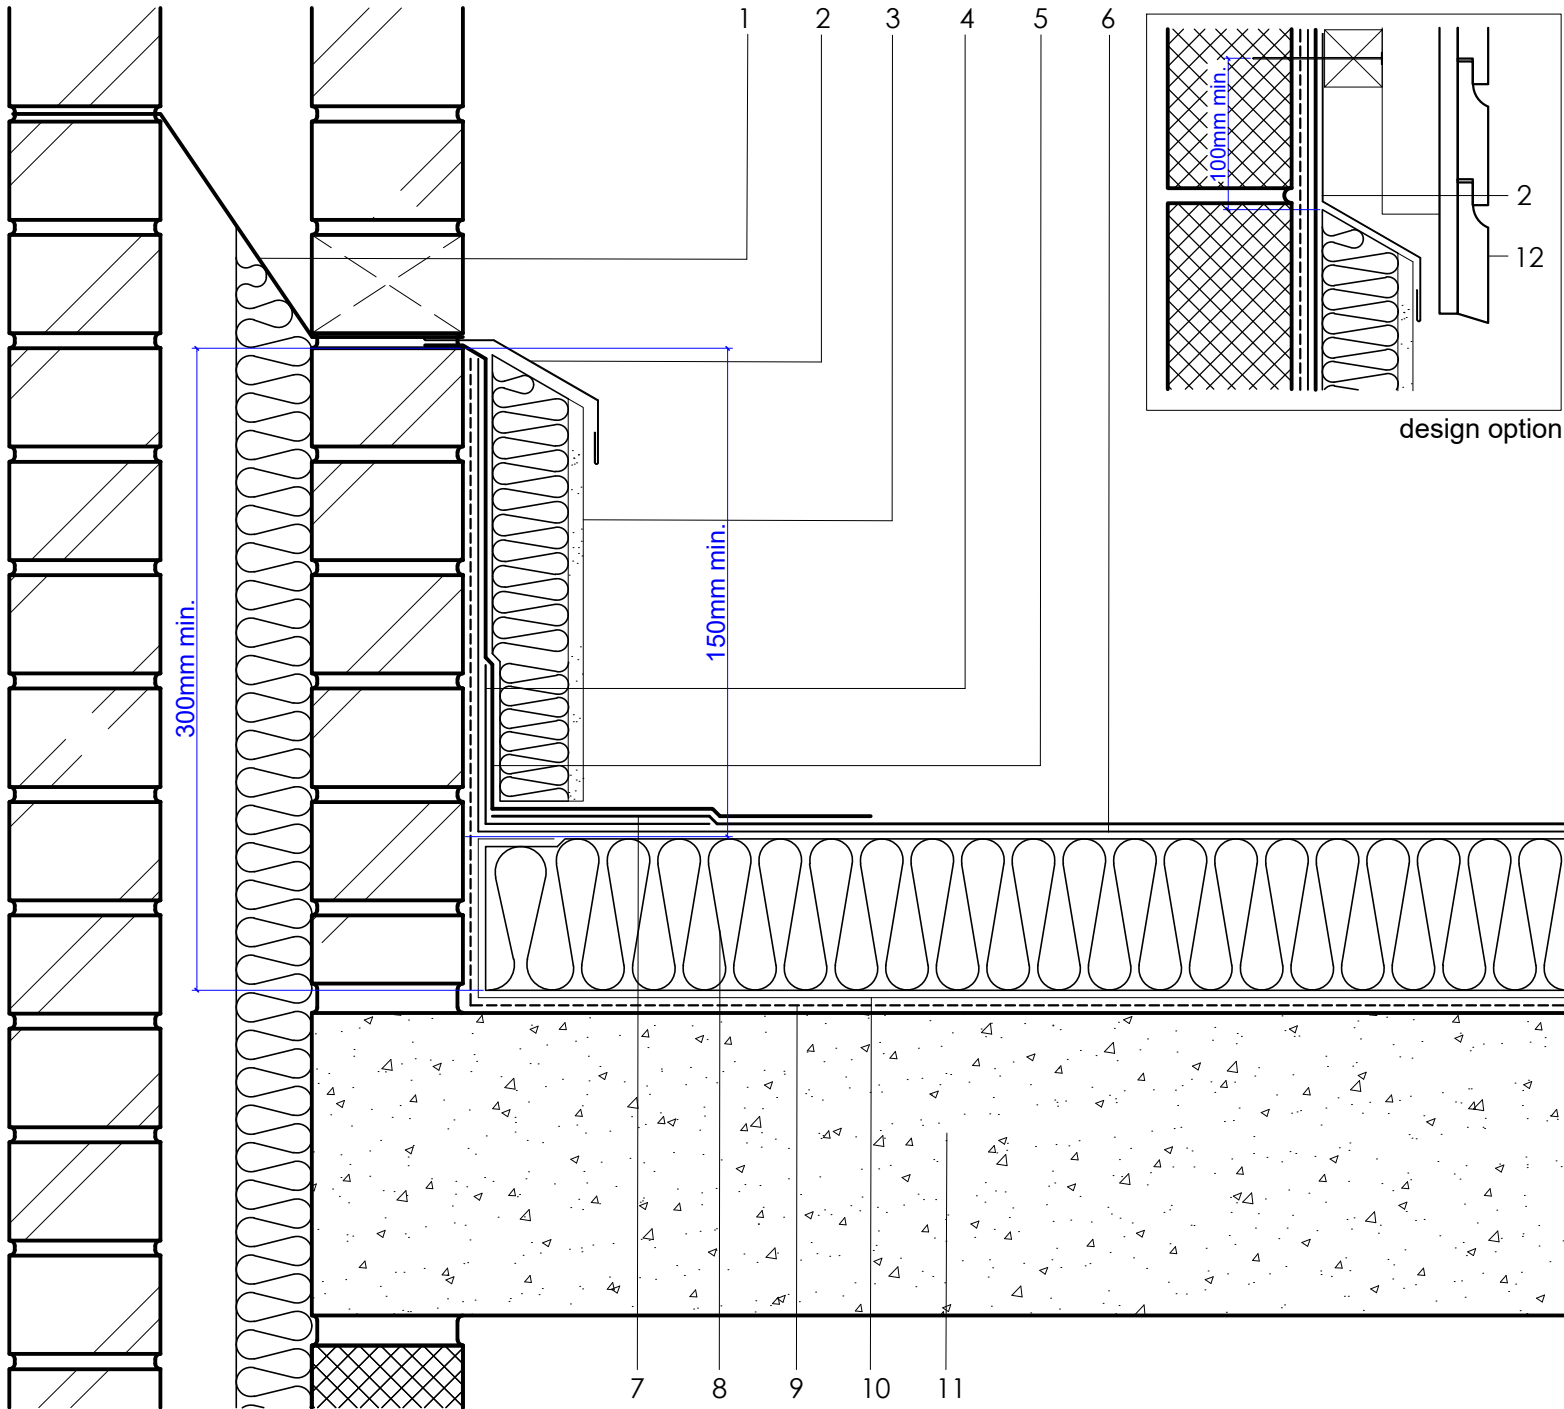

PROJECT : N/A

CLIENT : N/A

DRAWING : HYRANGER® TYPICAL BRICK UPSTAND,
INSULATED RENDER DETAIL

DWG.No

WR.C.HY.30

SCALE

1:5 @ A4

DATE

2019

REV (if applicable)

N/A

STANDARD DETAIL