


1	AXTER® Rainwater outlet with SBS membrane flange
2	AXTER® Universal leaf guard (to suit design requirements)
3	HYRANGER® SPOT under-layer
4	HYRANGER® Capping Sheet
5	HYTHERM® ADH tapered/flat board Insulation (thickness to achieve design U-value and/or design fall)
6	Vernis Antac ST Primer
7	HYRANGER® air & vapour control layer (AVCL)
8	Concrete roof slab by specialist contractor
9	Metal retaining angle
10	HYRANGER® tubular washer and mechanical fastener (C) fixing

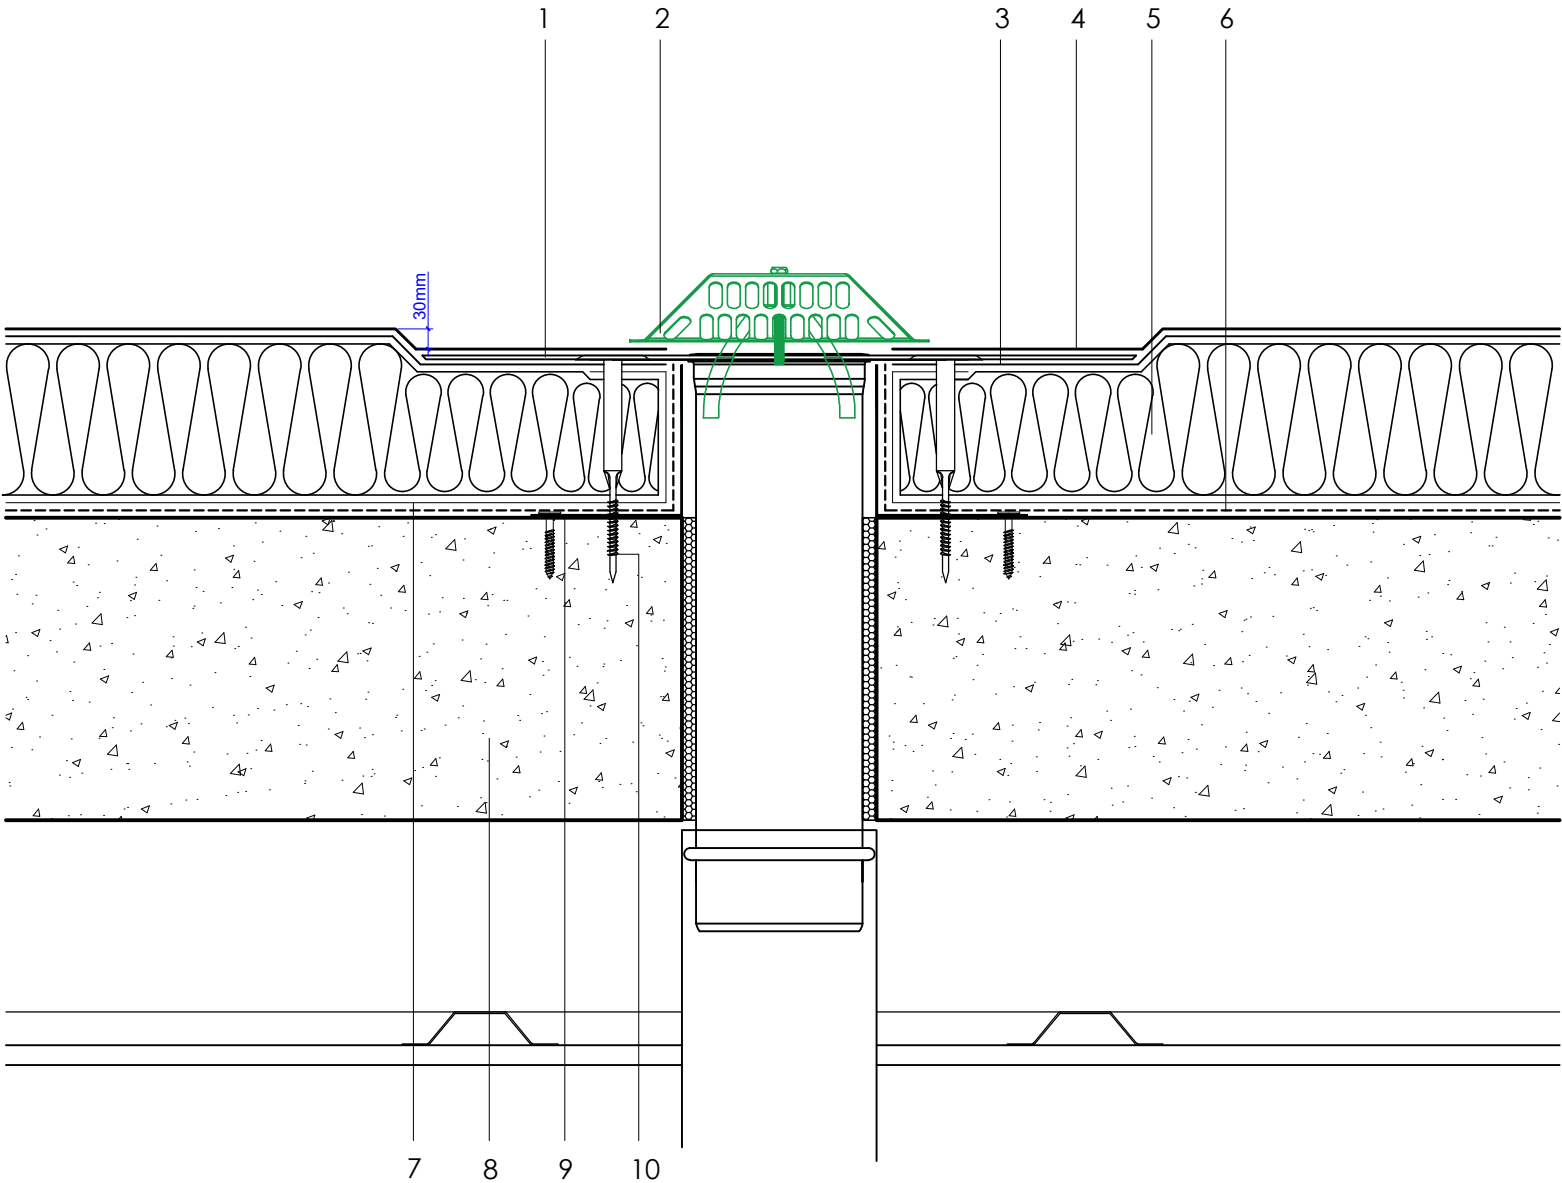

PROJECT : N/A	CLIENT : N/A
DWG.No WR.C.HY.90	DRAWING :HYRANGER® TYPICAL VERTICAL RAINWATER OUTLET DETAIL
SCALE 1:5 @ A4	
DATE 2019	
REV (if applicable)  N/A	
STANDARD DETAIL	